


VRETEN - 3 - 23

NR 1388

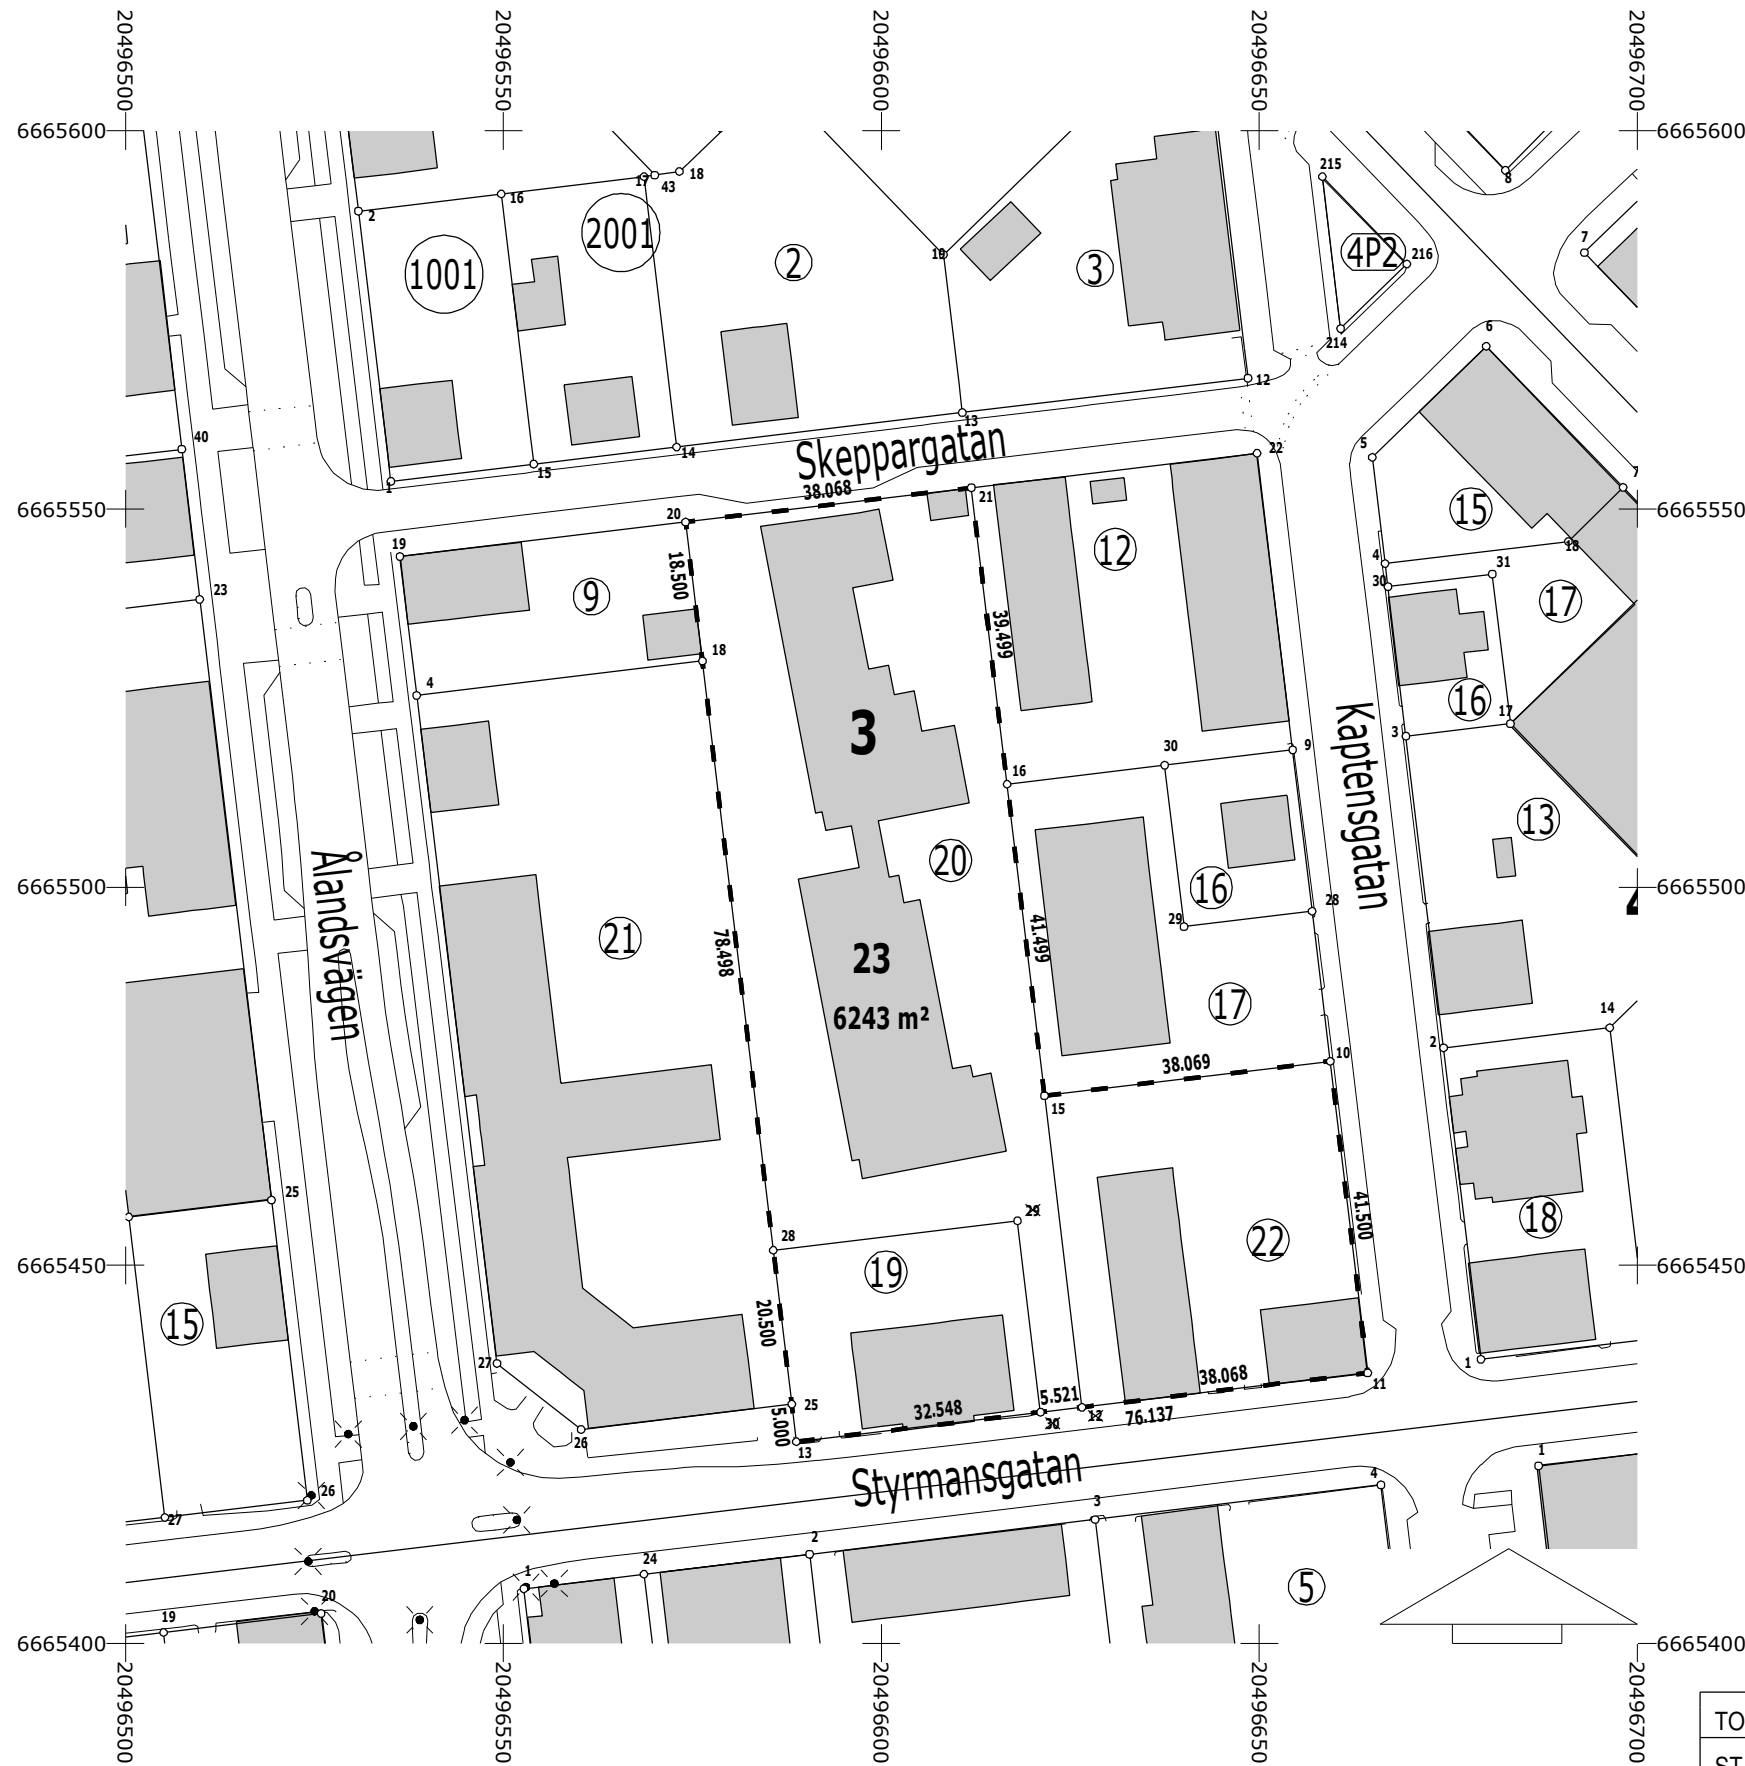

KOORDINATFÖRTECKNING

Nr	X	Y
10	6665476.954	20496659.362
11	6665435.752	20496664.321
13	6665426.655	20496588.729
15	6665472.405	20496621.566
16	6665513.606	20496616.607
18	6665529.907	20496576.302
20	6665548.274	20496574.092
21	6665552.822	20496611.887
25	6665431.619	20496588.131
28	6665451.972	20496585.681
12	6665431.204	20496626.526
29	6665455.861	20496617.997
30	6665430.543	20496621.044

Koordinatsystem: ETRS-GK20

FASTIGHETSBLDNING

TOMTER	AREAL	DELAREAL	FASTIGHET
004 0003 0023	6243	830	004 0003 0019
		3833	004 0003 0020
		1580	004 0003 0022

TOMTINDELNING	4781388	1:1000	MARIEHAMN - 478
STADSPLAN ANTAGEN	nr 1156		
GRUNDKARTAN GODKÄNDE		04.03.2023	KARTBLAD
RÄKNAD AV	JW		STADSDEL 4 Vreten
RITAD AV			KVARTER 3
GRANSK		Matti Janlöv	TOMTER 23
ANTAGEN I SAMBAND MED STADSPLAN NR	1156		